
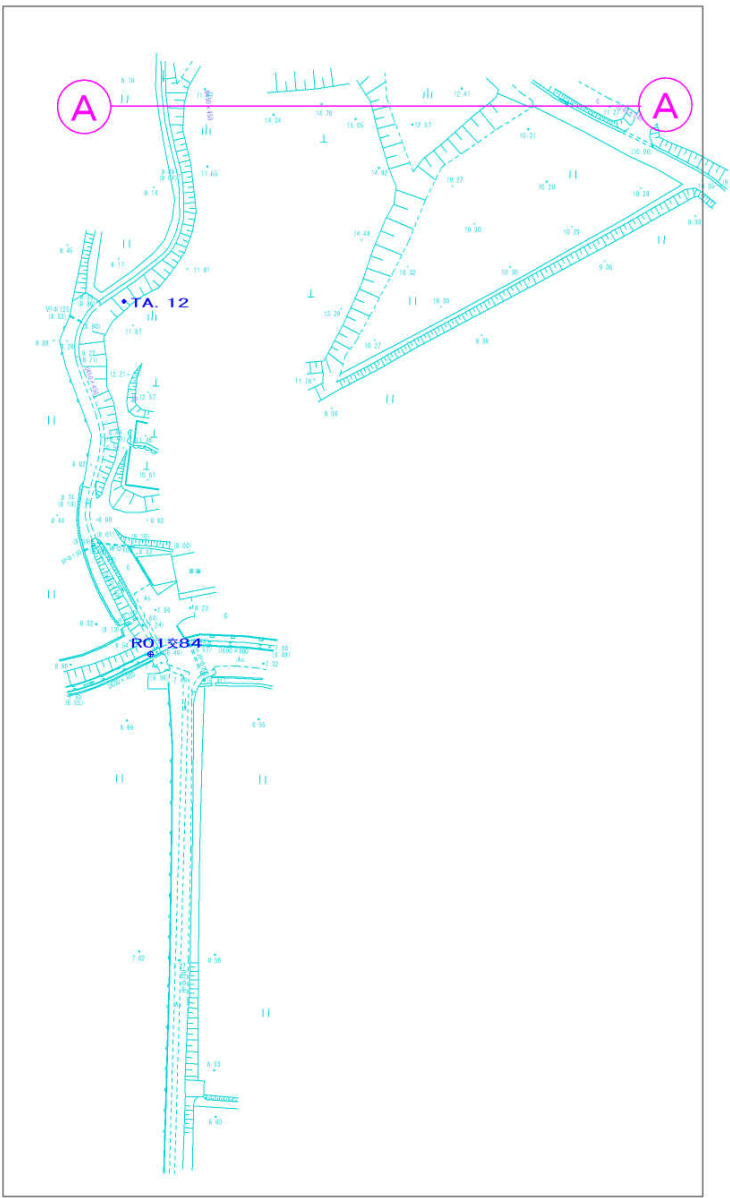
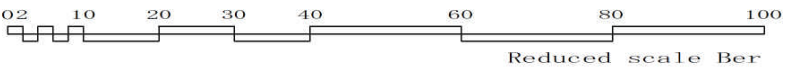
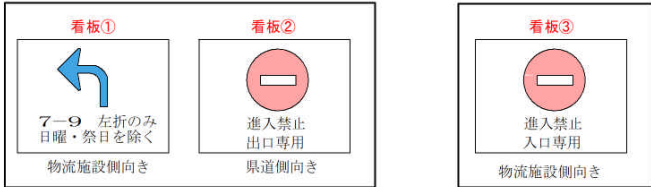


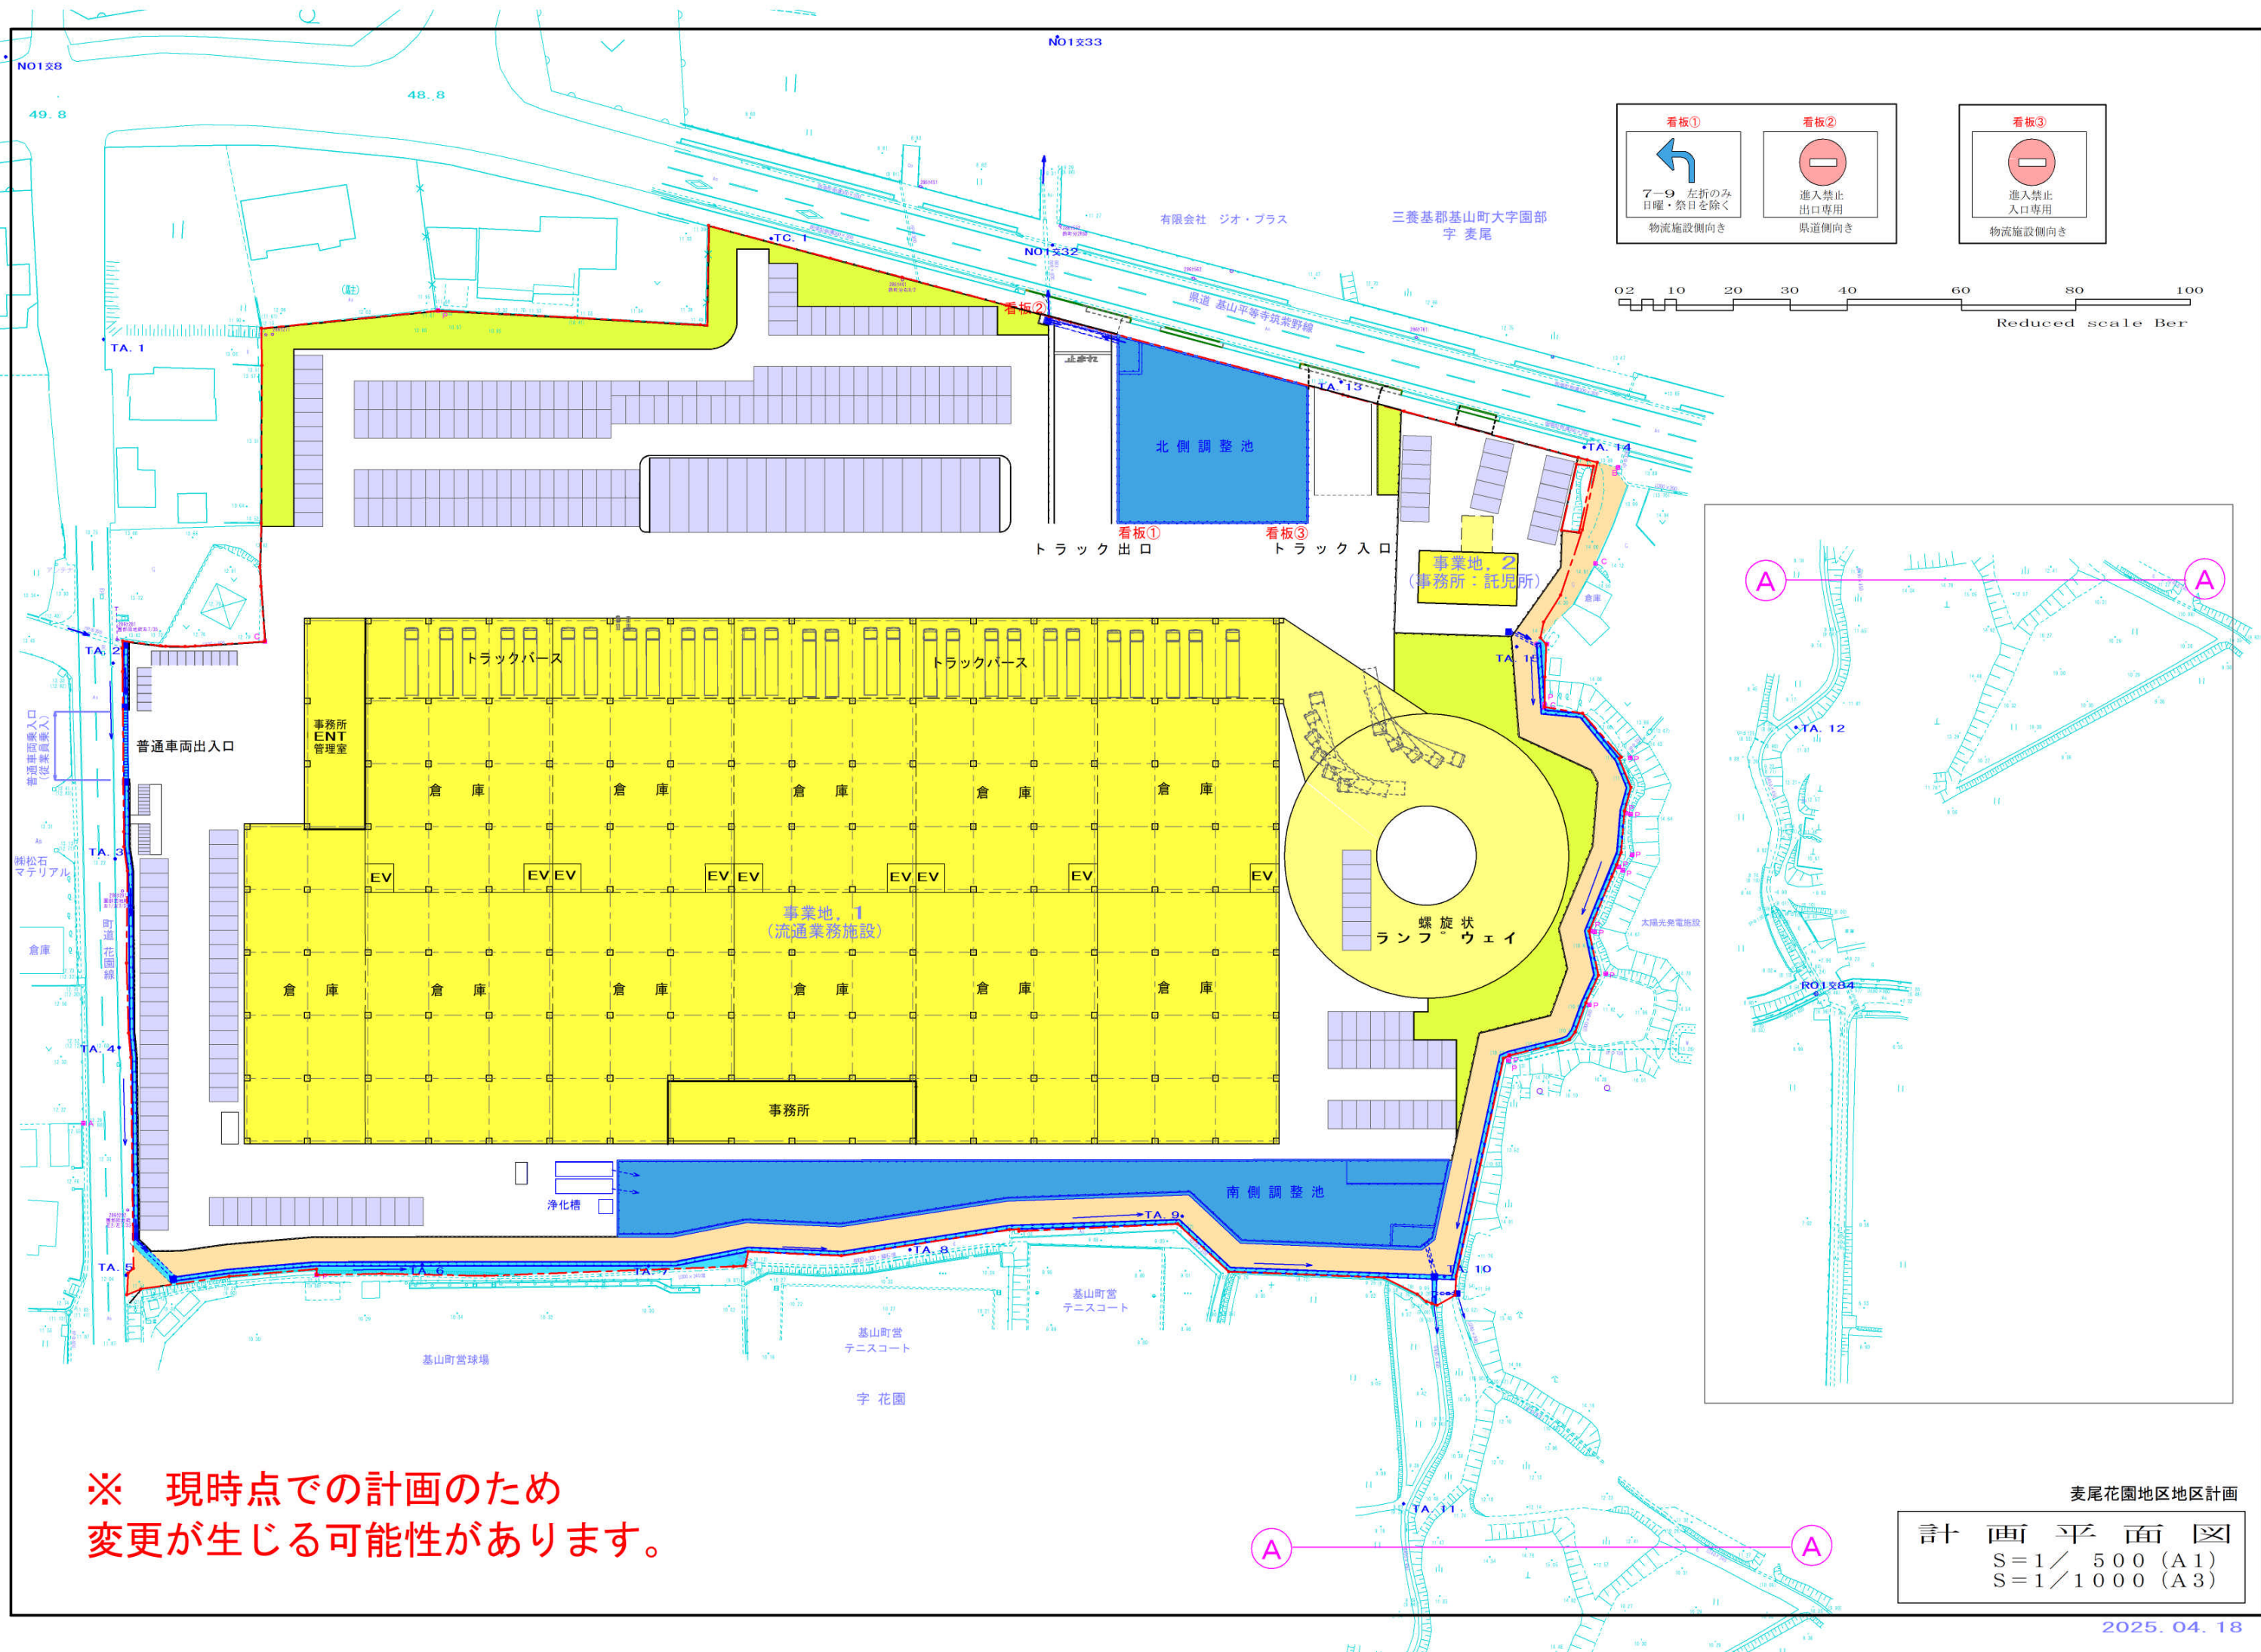

麦尾花園地区地区計画

計画平面図
S=1/500 (A1)
S=1/1000 (A3)